


FLECKNEY SPORTS CENTRE

Key:


- R Reception
- FA First Aid
- F1 Office
- C1/ C2 Changing Rooms
- D2 Unisex Disabled Toilet
- D3 Unisex Disability Shower & Changing Room
- P Plant Room
- ST Store
- SS1/ MS Sport/ Mat Store

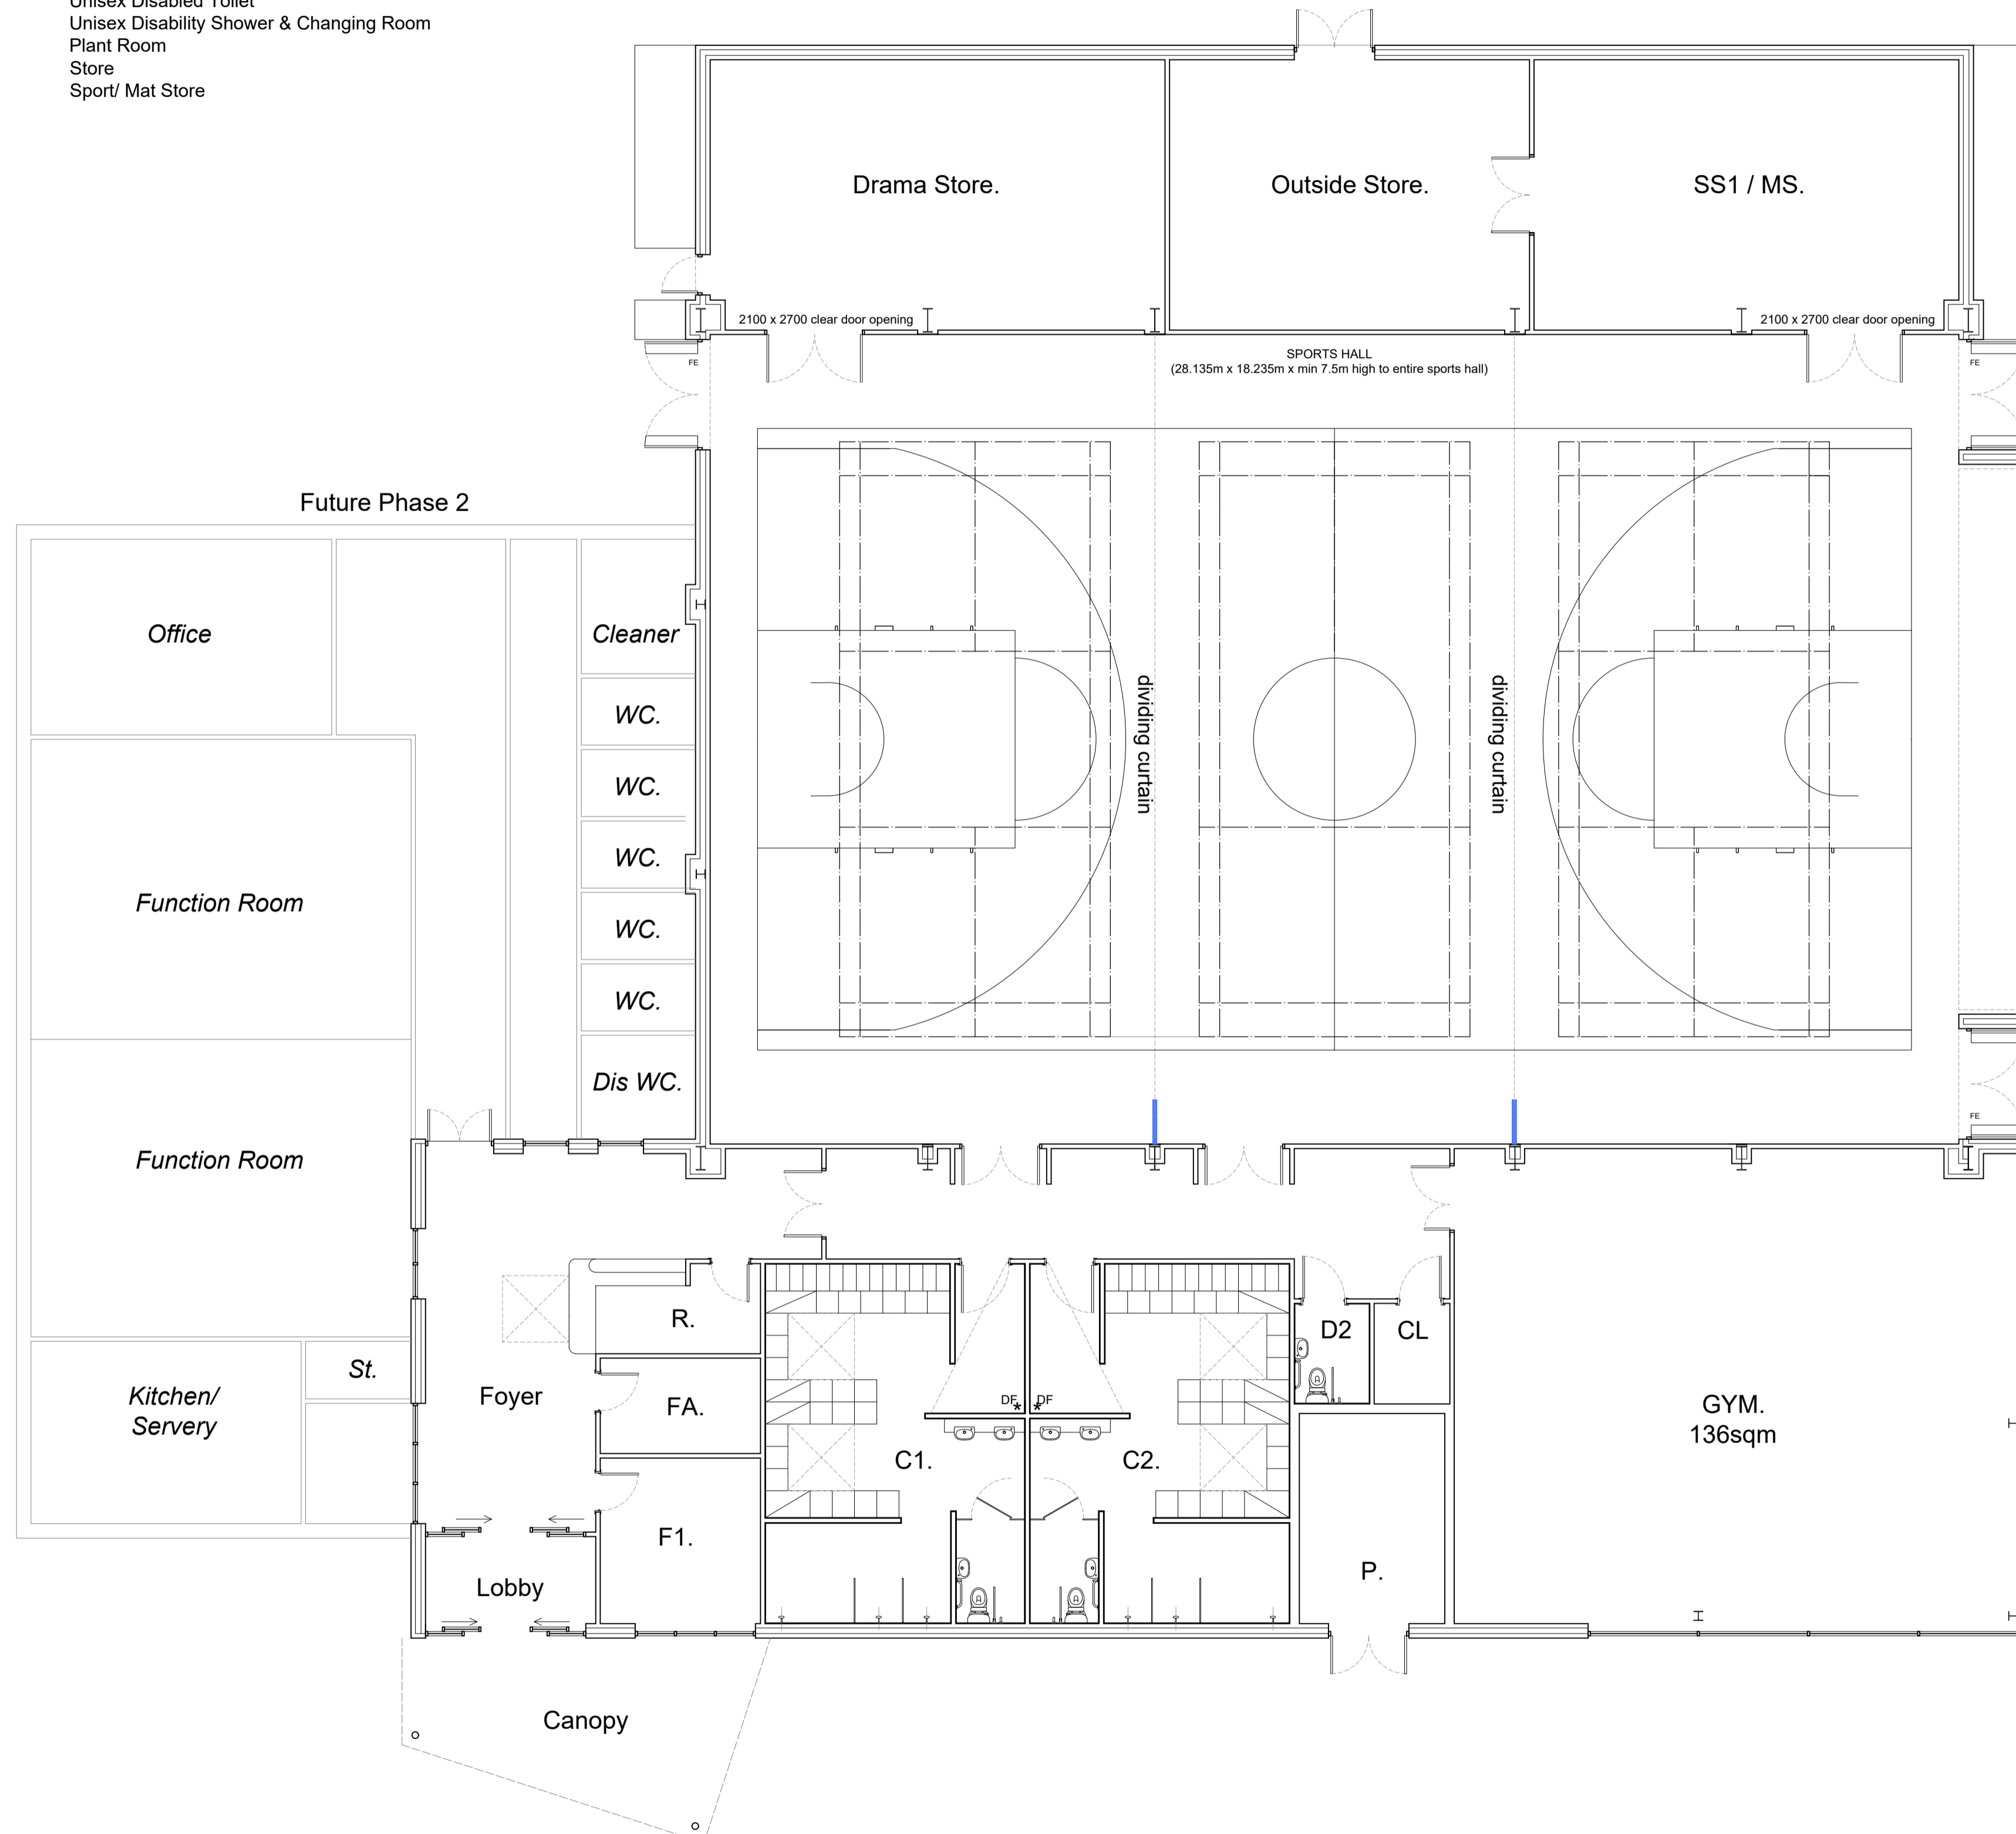

FLOOR PLAN

NOTES:
 Do Not Scale.
 Report all discrepancies, errors and omissions.
 Verify all dimensions on site before commencing any work on site or preparing shop drawings.
 All materials, components and workmanship are to comply with the relevant British Standards, Codes of Practice, and appropriate manufacturers recommendations that from time to time shall apply.
 For all specialist work, see relevant drawings.
 This drawing and design are copyright of Clague LLP
 Registration number OC335948.

Rev	Date	Description
-----	------	-------------

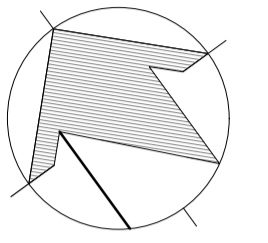

BALL HALL LIMITED
Ball Hall

Project Title
Proposed New Sorts Facility
Fleckney Sports Centre
Leicester Road
Fleckney
LE8 8BG

Drawing Description
Phase 1 Floor Plan

Scale	Drawn by
1:100	LB
Date	Checked by
Dec 2022	

CLAGUE ARCHITECTS

62 Burgate, Canterbury Kent CT1 2BH	01227 762060
1 Kinsbourne Court, Luton Road, Harpenden, Hertfordshire AL5 3BL	01582 765102
8, Disney Street London SE1 1JF	0203 597 6112

CANTERBURY LONDON HARPENDEN

Drawing Number	Revision
----------------	----------

30113A/04

